



MAIN FLOOR

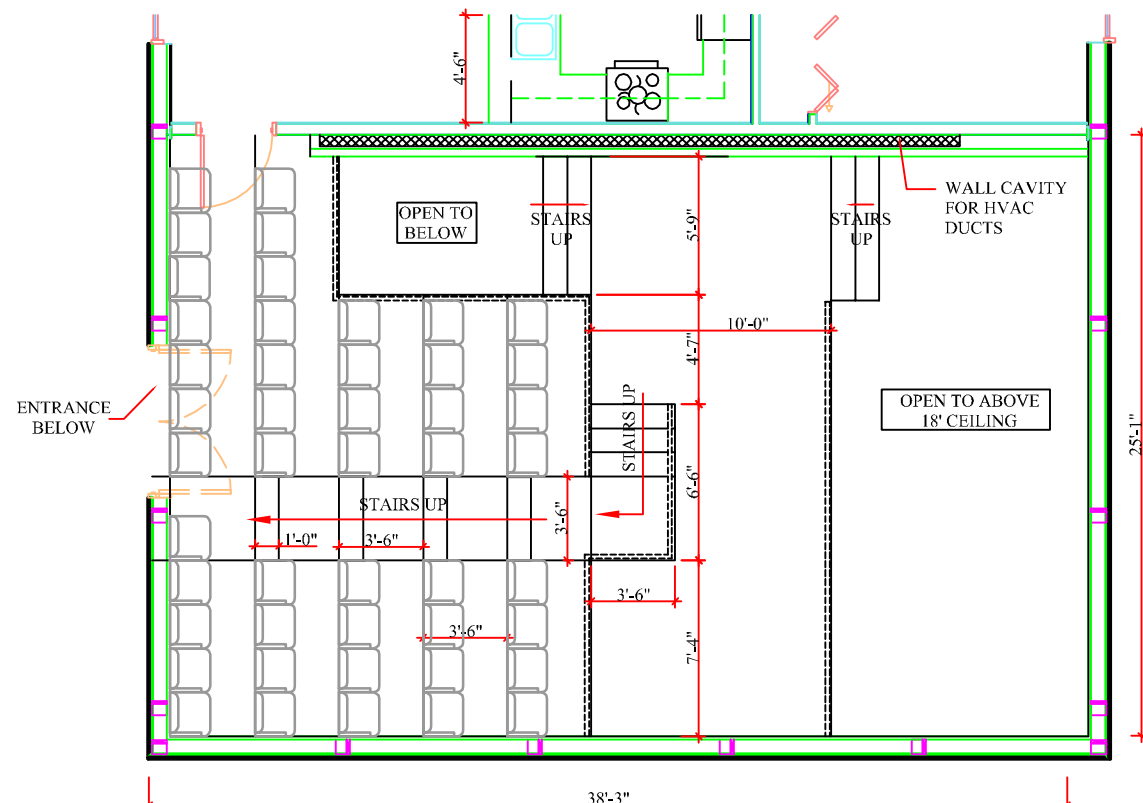

SEATING LAYOUT

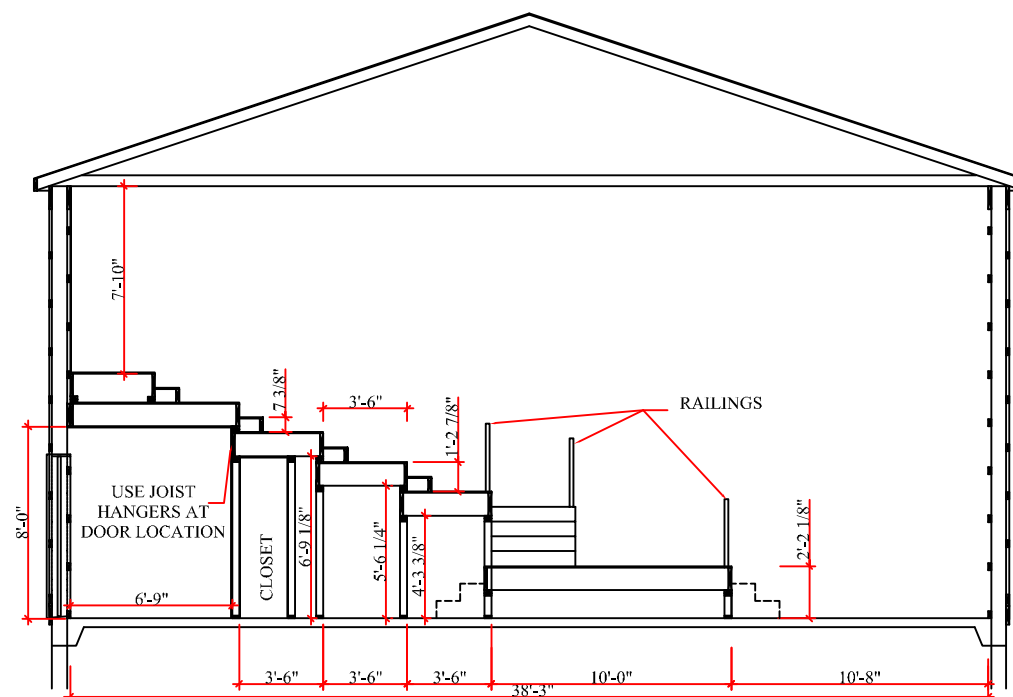

CROSS SECTION

PROJECT TITLE:
PROPOSED BUILDING
FOR JIM SHABAN

SHEET TITLE:
SEATING PLAN

DRAWN BY:
J.S.P.

SHEET NUMBER:

T-1

JSE
735-6660
JAMES SYLVESTRE ENTERPRISES 2003

1865 Manning Road
Tecumseh, Ontario N9N 2L9

Tel: (519) 735-6606
Fax: (519) 735-1603

LAST MODIFIED: MM-DD-YY	CHECKED BY: J.S.	DRAWN BY: J.S.P.
	DATE: MARCH 22, 2010	SHEET NUMBER:
	SHEET SCALE: 1/8"=1'-0" OM 11x17	PLOT SCALE: 1:1
	ELECTRONIC NAME: THEATER ROOM	